



Do Not Scale This Drawing

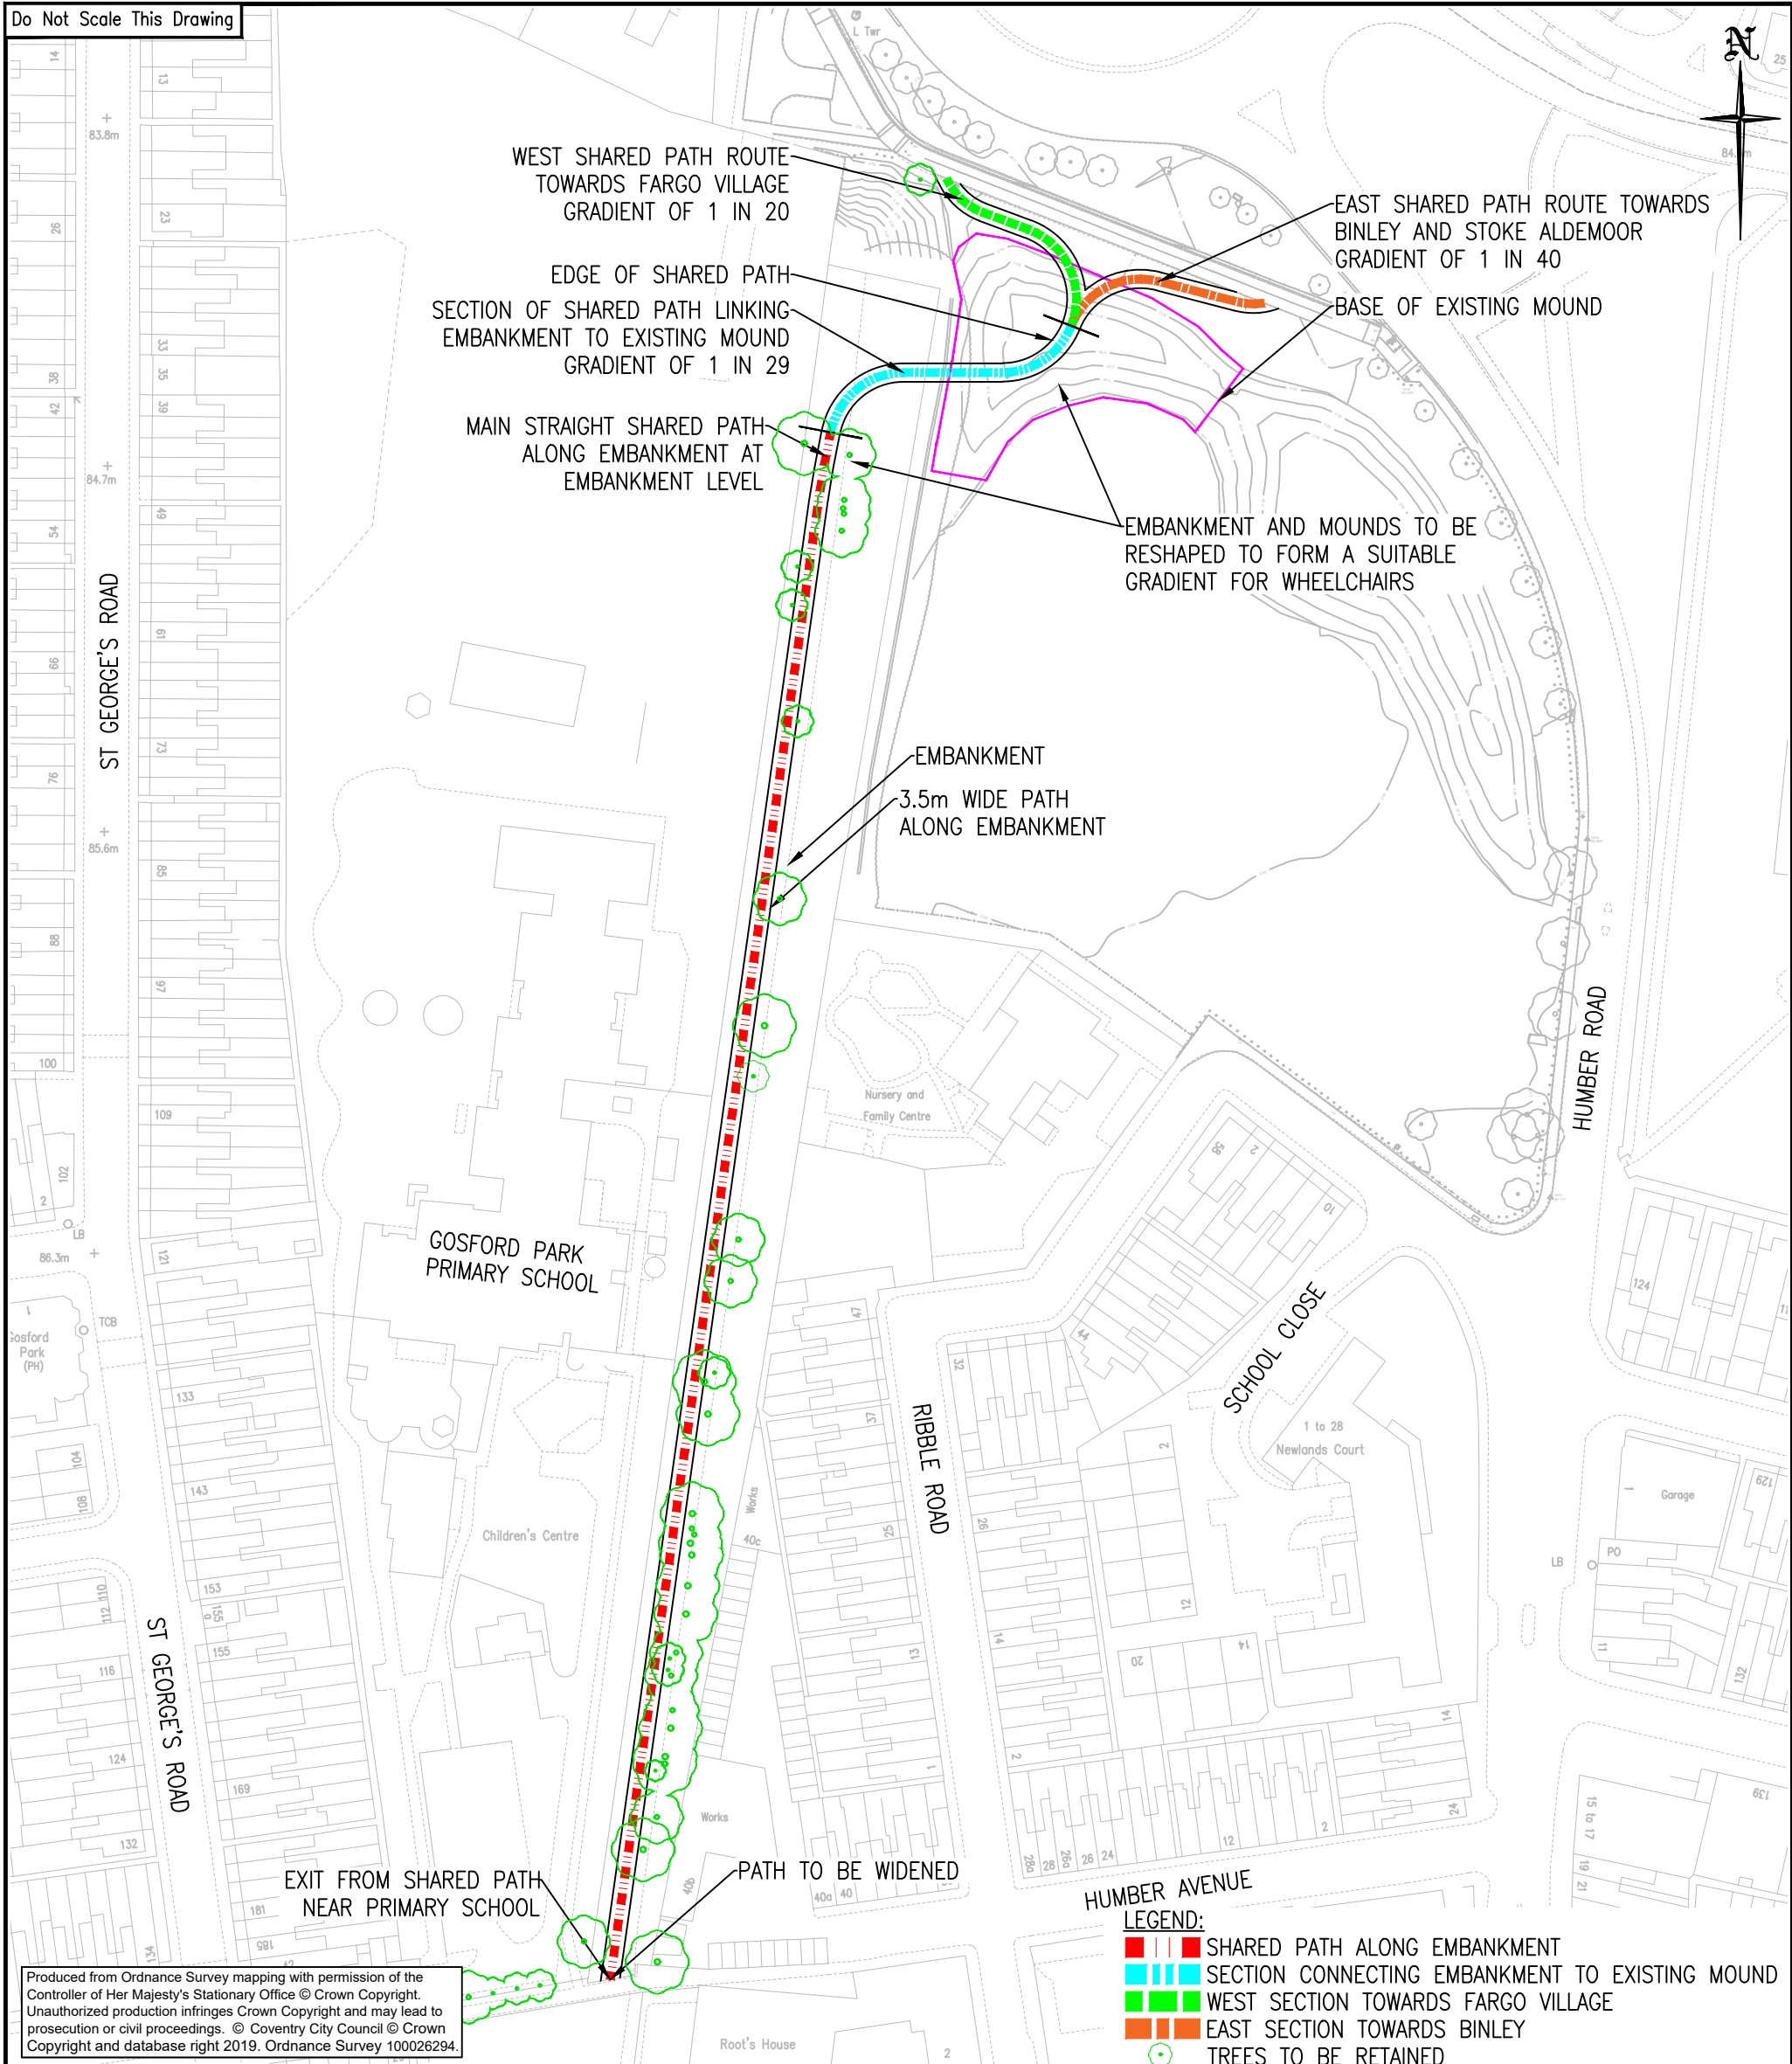

Produced from Ordnance Survey mapping with permission of the Controller of Her Majesty's Stationary Office © Crown Copyright. Unauthorized production infringes Crown Copyright and may lead to prosecution or civil proceedings. © Coventry City Council © Crown Copyright and database right 2019. Ordnance Survey 100026294.

Rev.	Date	Description	Drawn	Checked	Approved
-	16/06/22	TREES ADDED	RF	IL	IL
-	15/01/20	ORIGINAL	JB	Checked	Approved

Project Title:
CHARTERHOUSE LOOP LINE PHASE 1



PLACE DIRECTORATE, TRAFFIC AND NETWORK MANAGEMENT,
 ENGINEERING DESIGN TEAM, FLOOR 10, ONE FRIARGATE, COVENTRY, CV1 2GN

Drawing Title:
PHASE 1 OVERVIEW

Scale at A3: 1:1250	Status: INFORMATION
Drawn: RF 16/06/22	Checked: IL 16/06/22
Approved: IL 16/06/22	
Drawing Number: CHLP1/0005	Rev A

P:\CS\DI\Engineering Design\1.0 Charterhouse Loop Line Phase 17.0 Design\1. Paper Files\CHLP1-PC-0004 REV - 0005 REV A 0006-REV - CONCEPT PLAN.dwg - 16/06/2022 11:47:25 - 0005 - wtrf120

